


| LEGEND | | | | | |
|----------|------|--|-------------|--------------------------|----------|
| SIGN NO. | QTY. | SIGN DESIGNATION | DESCRIPTION | SIZE | AREA |
| ① | 4 EA | W20-3 | | 48 INCH x 48 INCH | 64 SFT |
| ② | 3 EA | W20-2 | | 48 INCH x 48 INCH | 48 SFT |
| ③ | 2 EA | M4-9T | | 30 INCH x 24 INCH | 10 SFT |
| ④ | 2 EA | M4-9L | | 30 INCH x 24 INCH | 10 SFT |
| ⑤ | 2 EA | M4-9R | | 30 INCH x 24 INCH | 10 SFT |
| ⑥ | 0 EA | M4-8a | | 36 INCH x 12 INCH | 0 SFT |
| ⑦ | 9 EA | BARRICADE, TYPE III, HIGH INTENSITY, LIGHTED, 1 REQUIRED EACH LOCATION | | 1 REQUIRED EACH LOCATION | 9 EA |
| ⑧ | 3 EA | R11-4 | | 60 INCH x 30 INCH | 37.5 SFT |
| ⑨ | 3 EA | R11-2 | | 48 INCH x 30 INCH | 30 SFT |
| ⑩ | 2 EA | M4-10(R) OR M4-10(L) | | 48 INCH x 18 INCH | 54 SFT |

TOTAL AREA = 263.5 SFT

DETOUR AND CONSTRUCTION SIGNAGE - LUCINDA LN

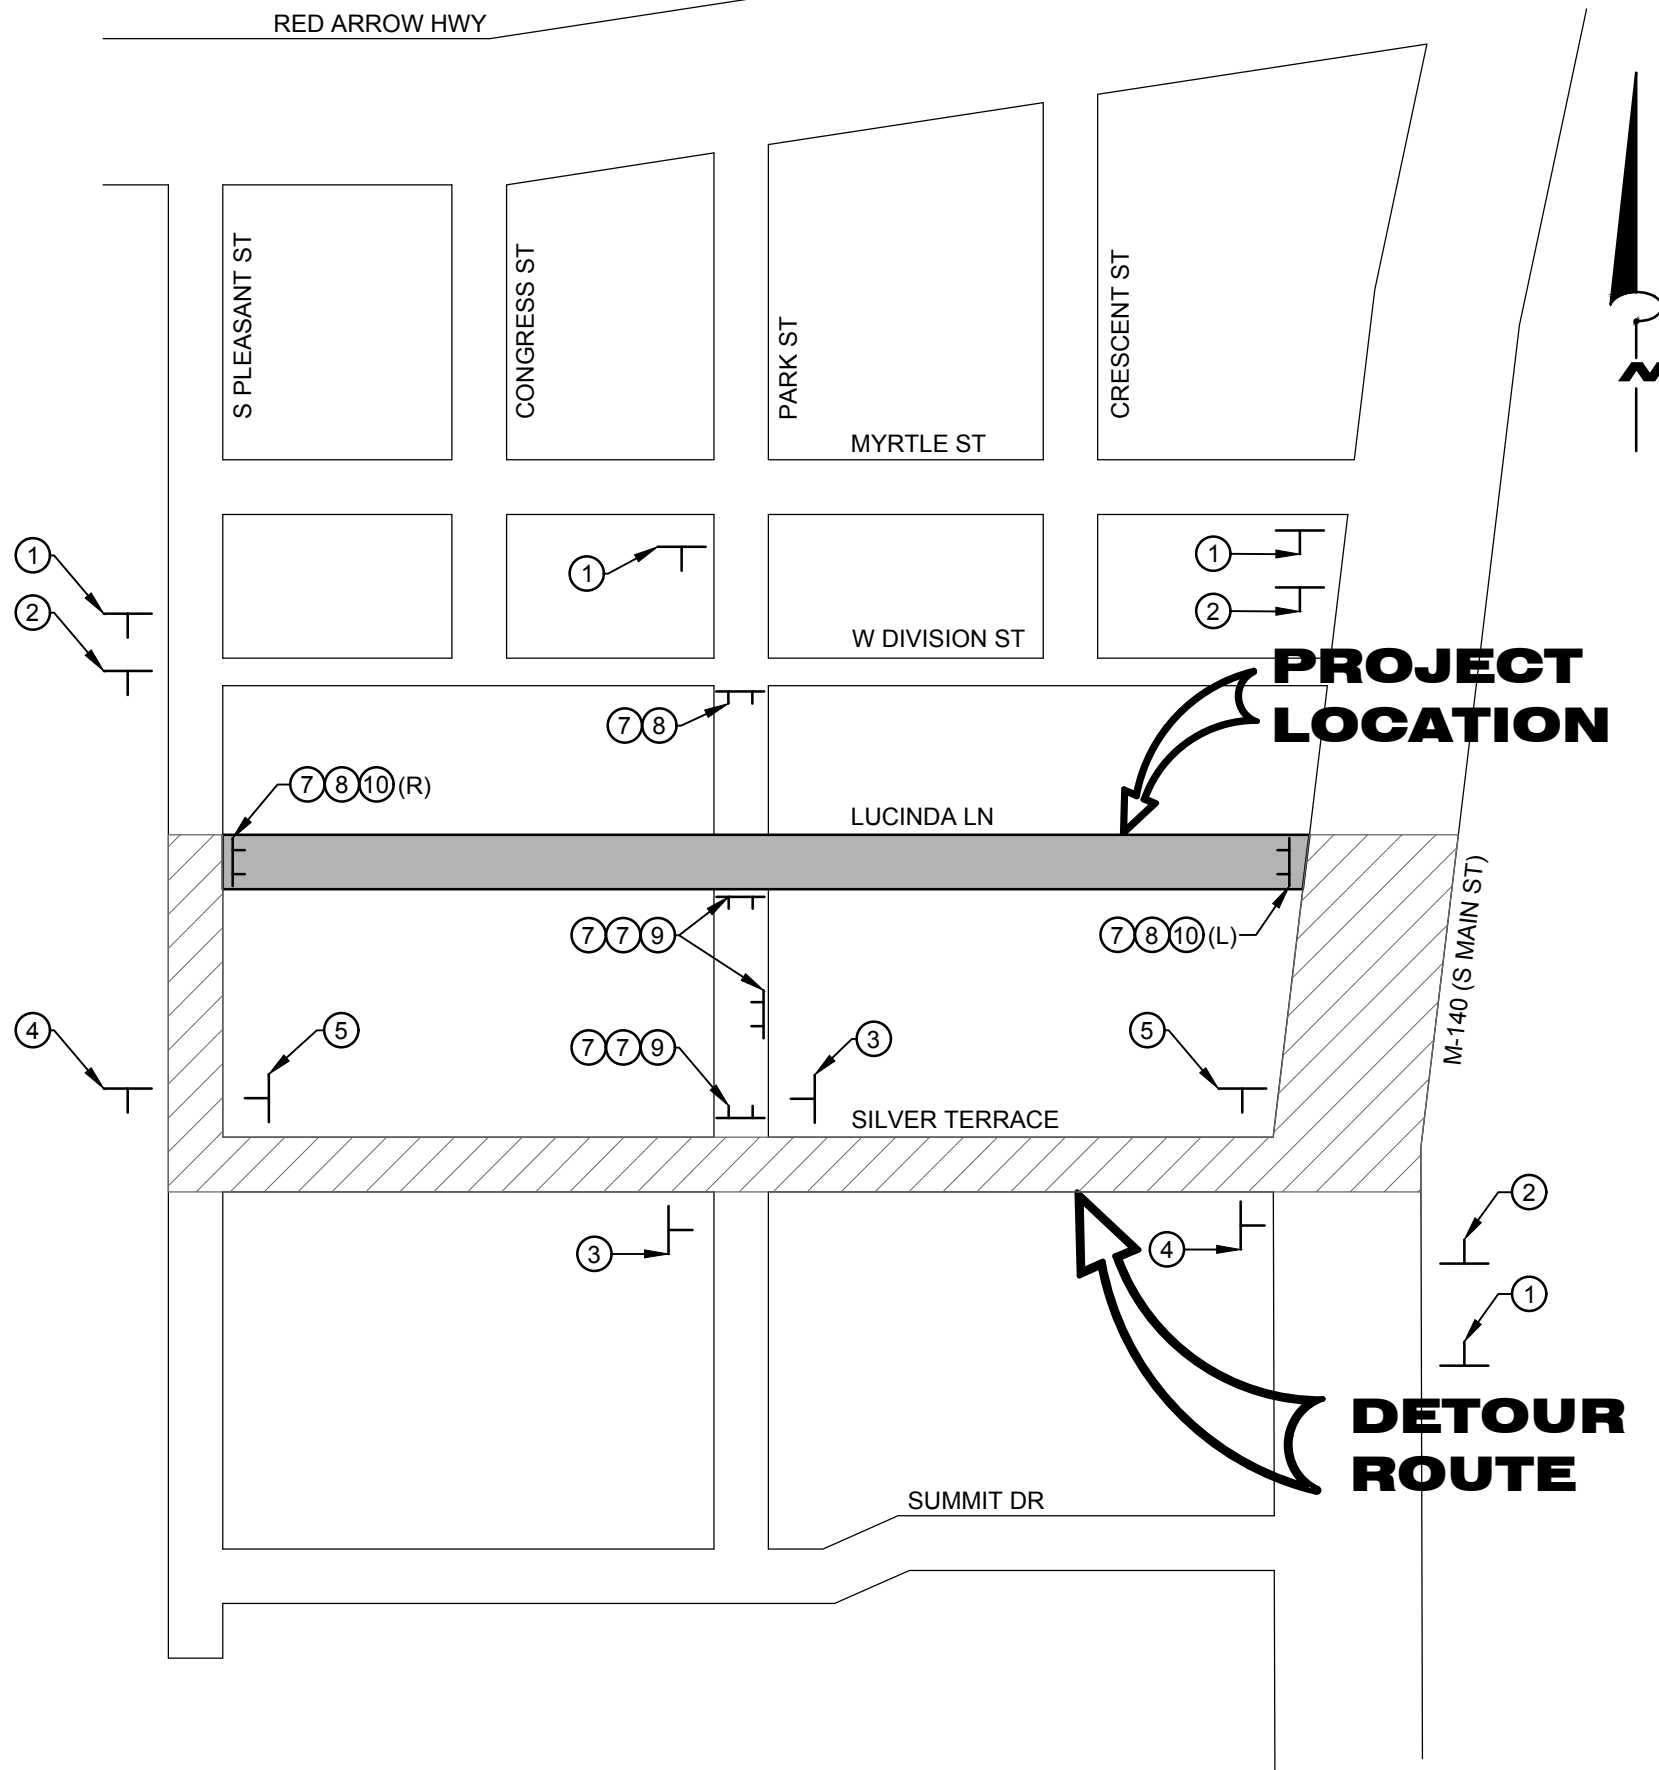

W+
WIGHTMAN

BENTON HARBOR
269.927.0100

KALAMAZOO
269.327.3532

ALLEGAN
269.673.8465

ROYAL OAK
248.791.1371

www.gowightman.com

PROJECT NAME:
SOUTH WATERVLIET DRAIN #485
WATERVLIET, MI

SOUTH WATERVLIET DRAINAGE DISTRICT
701 MAIN STREET
ST. JOSEPH, MI 49085

REVISIONS

1. General Notes (160065) (S.C.C.) - South Watervliet Drain (B) Drawing (850 AutoCAD) D01.dwg D01 9/25/2020 4:26:29 PM

THE REPRODUCTION, COPYING OR OTHER USE OF THIS DRAWING WITHOUT WRITTEN CONSENT IS PROHIBITED.

DATE: SEPTEMBER, 2020
SCALE: NONE

LUCINDA LANE
DETOUR

JOB No. 160065
D01